


CITY OF AUSTIN

PROPER SUMP PUMP CONNECTION (WHEN CITY SUBDRAIN / STORM SEWER IS NOT AVAILABLE)

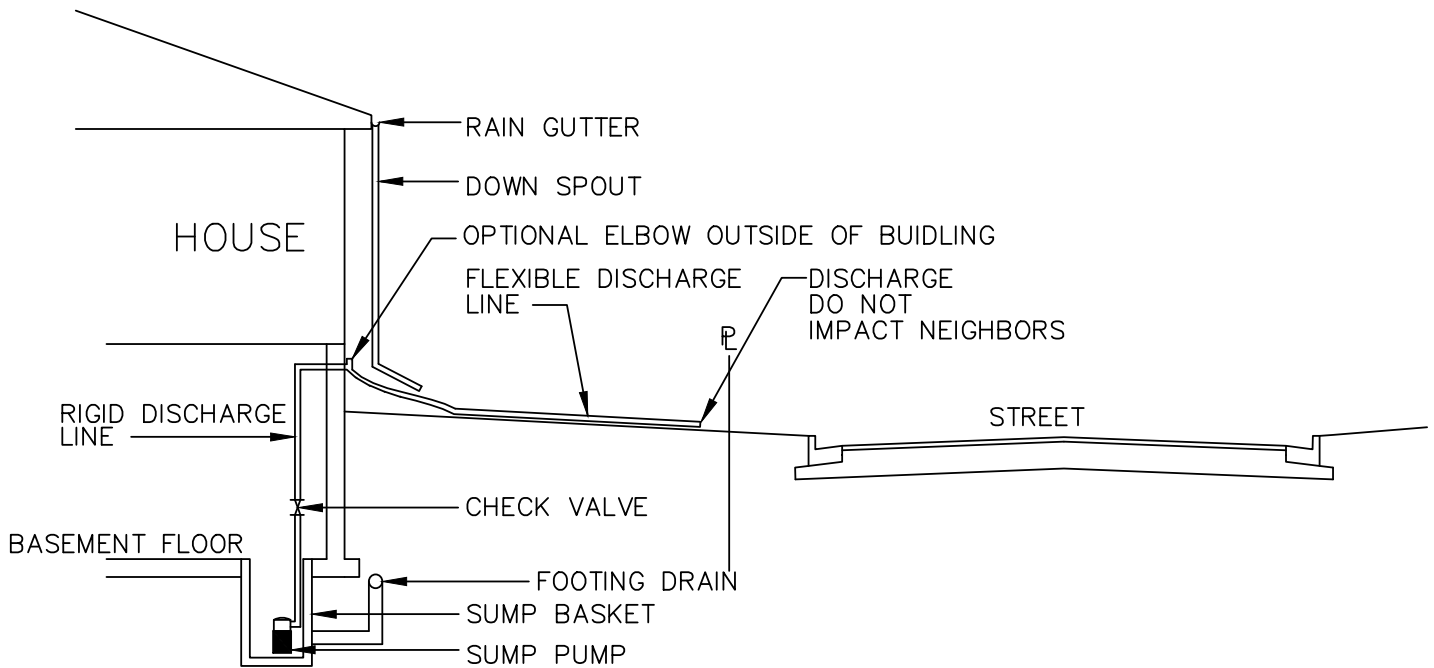

TYPICAL SECTION

NO SCALE